
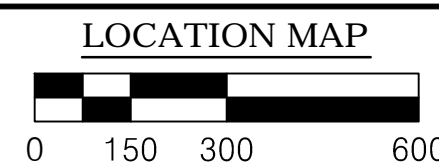



FORT WAYNE CITY UTILITIES ENGINEERING

PROJECT NAME (CAN BE MULTIPLE LINES)

RESOLUTION NO. #####

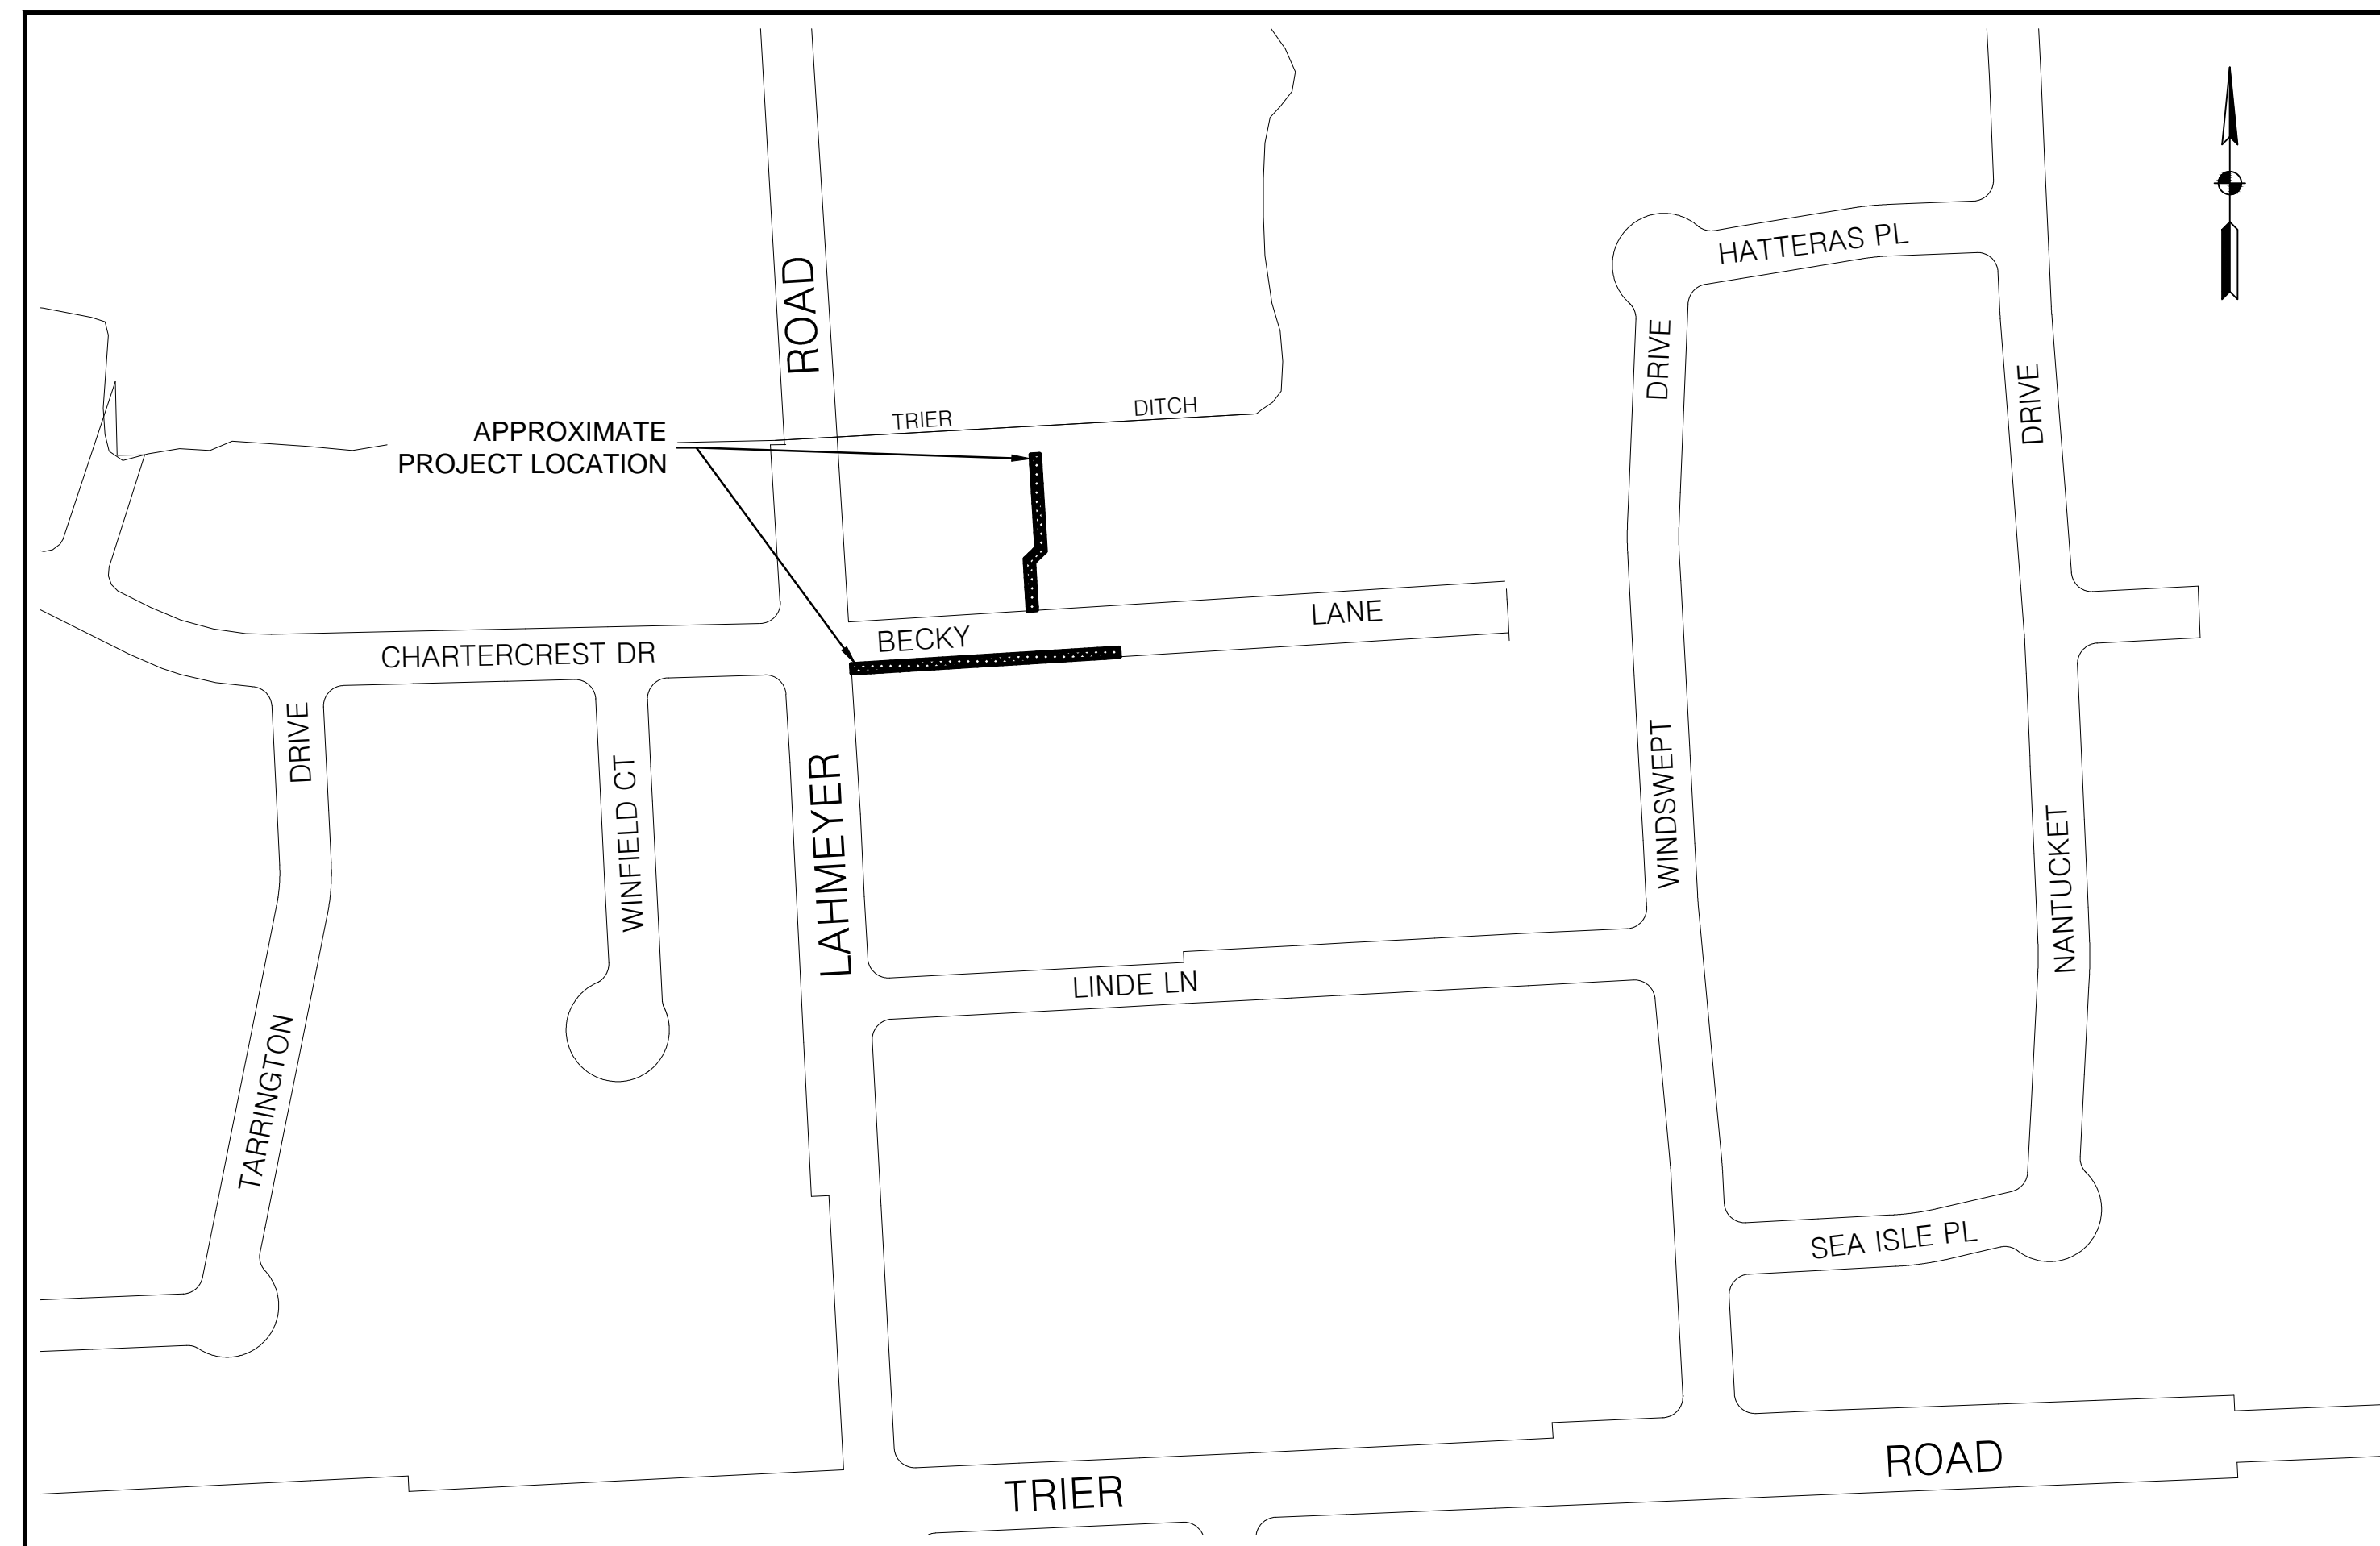

CITY MAP(S): X-##

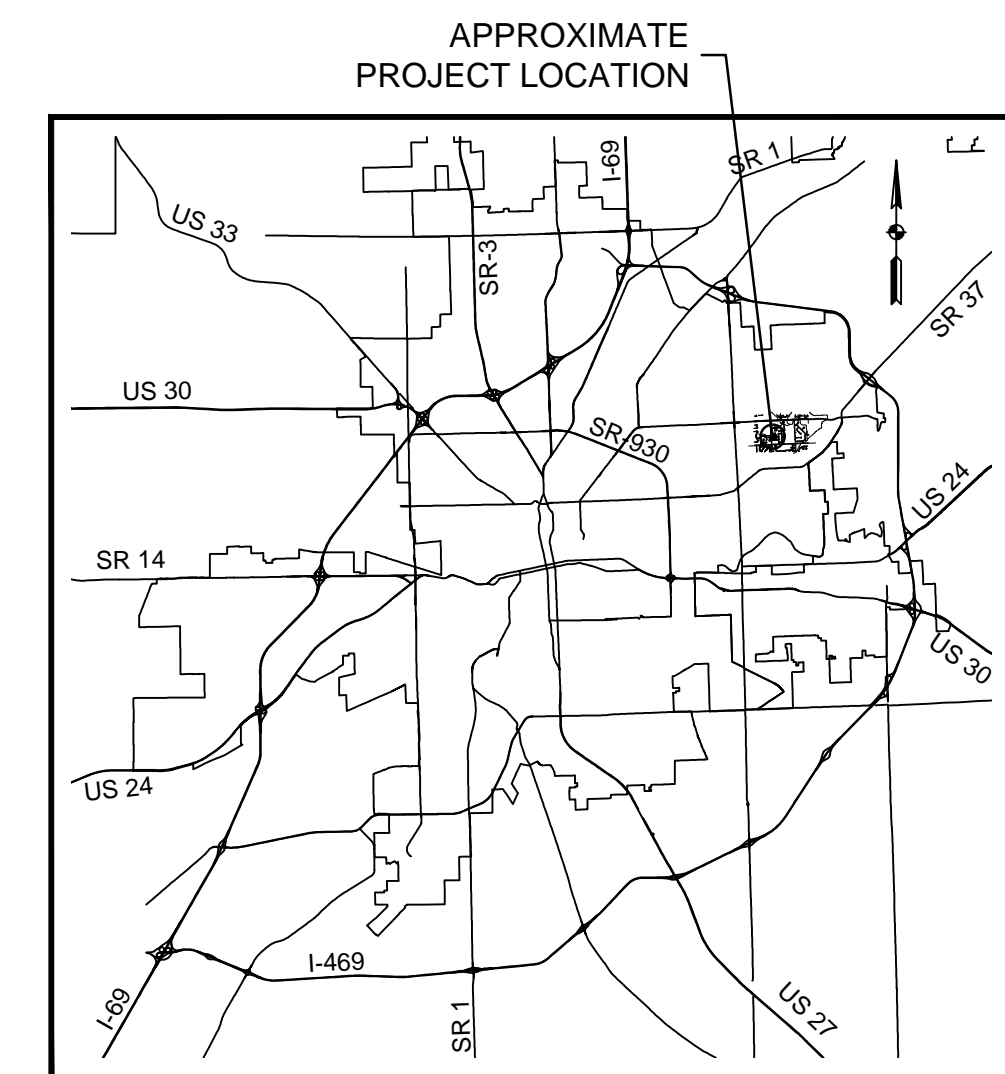

SHEET INDEX			
NO.	ID NO.	DESCRIPTION	REMARKS
1	G-001-01	TITLE SHEET	
2	G-002-02	GENERAL NOTES	
3	C-101-01	LAYOUT INDEX	
4	C-102-02	SURVEY CONTROL	
5	C-103-03	EROSION CONTROL	
6	C-104-04	TRAFFIC CONTROL	
7	C-107-05	PLAN	
8	C-108-06	PLAN AND PROFILE	LINE A
9	C-301-07	CROSS SECTIONS	
10	C-501-08	DETAILS	

MAYOR

HONORABLE THOMAS C. HENRY

BOARD OF PUBLIC WORKS

ROBERT P. KENNEDY, CHAIRMAN
KUMAR MENON, MEMBER
MIKE AVILA, MEMBER

CITY UTILITES ENGINEERING

MATTHEW A. WIRTZ, P.E.,
DEPUTY DIRECTOR/CHIEF ENGINEER



PROGRAM MANAGER NAME
PROGRAM MANAGER

DESIGNER NAME
DESIGNER TITLE

CADD TECH NAME
CADD TECHNICIAN

CADD TECH NAME
CADD TECHNICIAN

PLANS PREPARED BY:
FORT WAYNE
CITY UTILITIES ENGINEERING
CITIZENS SQUARE
200 E. BERRY ST., STE 250
FORT WAYNE, IN 46802

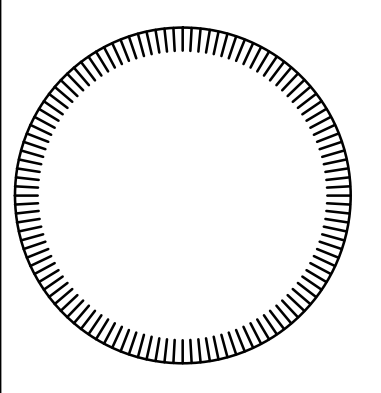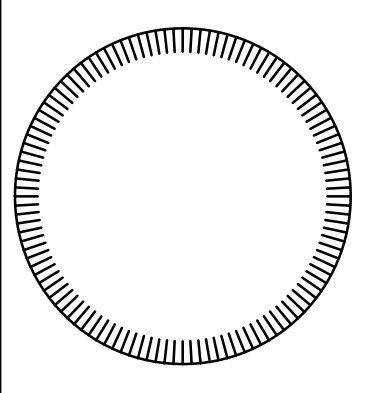

PROJECT NAME
CAN BE MULTIPLE LINES
(PROJECT LIMITS)

PREPARED FOR:
FORT WAYNE
CITY UTILITIES ENGINEERING
CITIZENS SQUARE
200 E. BERRY ST., STE 250
FORT WAYNE, IN 46802

**30% PLANS
NOT FOR
CONSTRUCTION**

12/31/13	REVISION NOTES	12/31/13	REVISION NOTES	12/31/13	REVISION NOTES	12/31/13	REVISION NOTES	12/31/13	REVISION NOTES
A	B	C	D	E	F	G	H	I	J

W.O. NO: #####

DWG NO: ##-#####

SURVEYED BY:
SURVEYOR NAME

DRAWN BY:
CADD TECH NAME

DESIGNED BY:
DESIGNER NAME

CHECKED BY:
CHECKED BY NAME

APPROVED BY:
APPROVED BY NAME

DATE: 8/18/14

SHEET TITLE:

EXHIBIT CADD5-1
TITLE

G-001-01
SHEET 1 OF 17

