


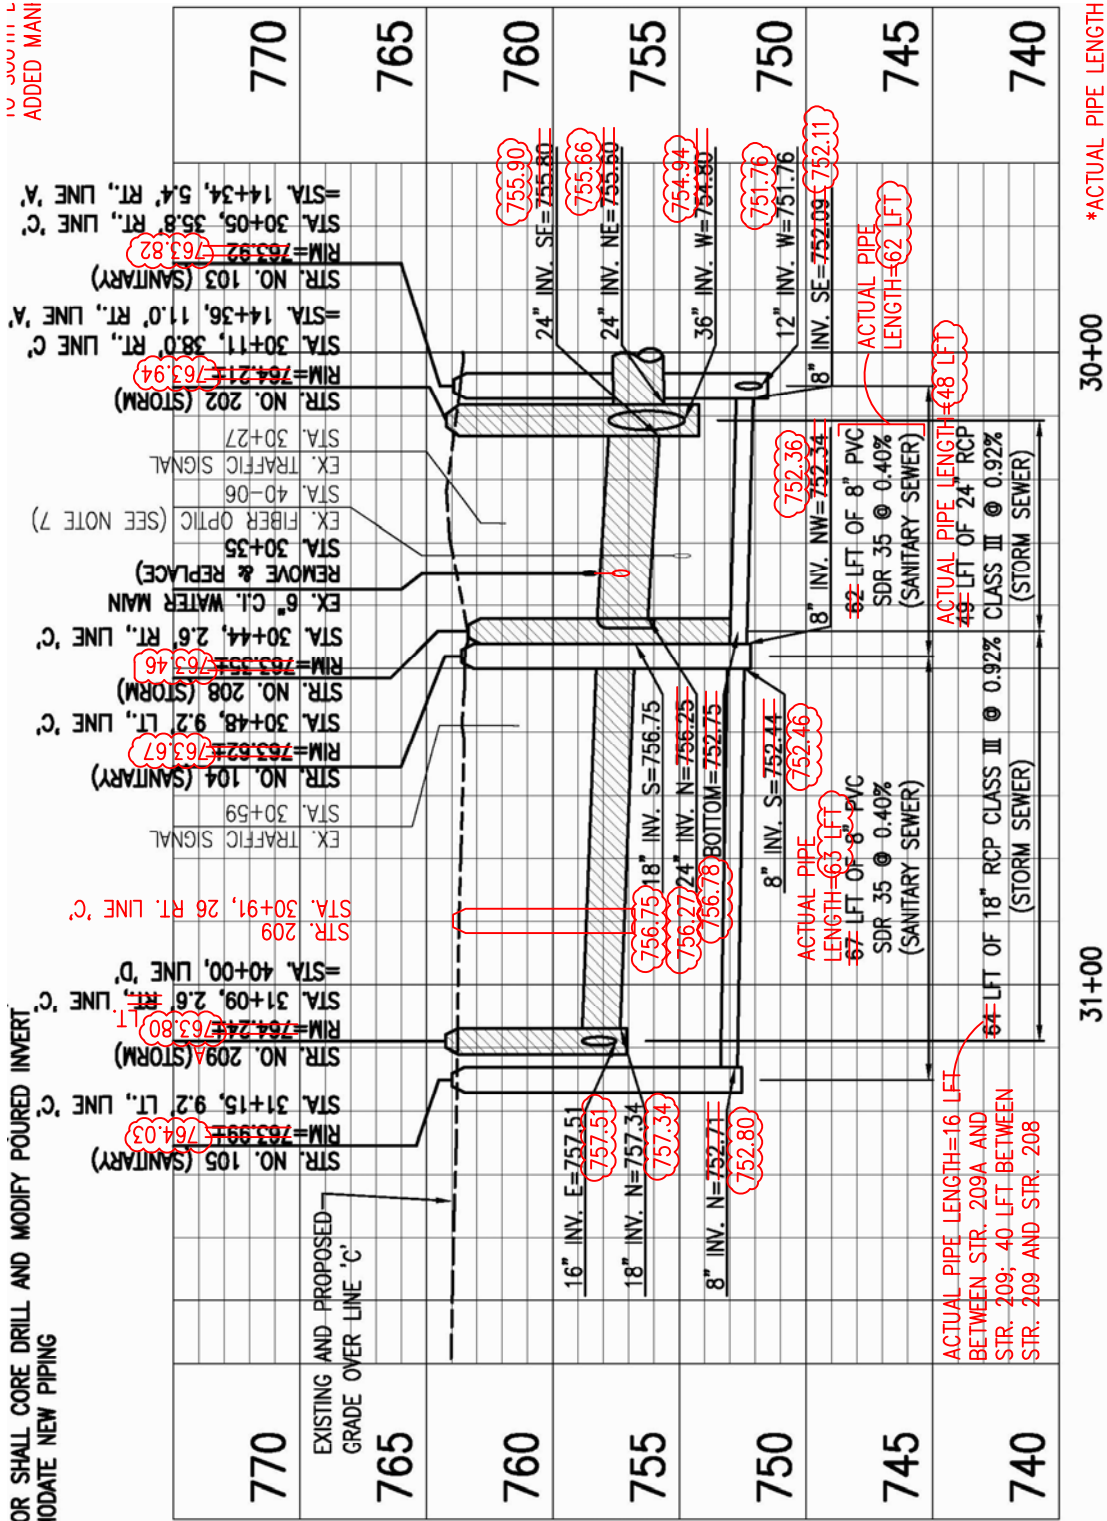

IN 300111 L
 ADDED MANI



*ACTUAL PIPE LENGTH

30+00

31+00

**PROFILE VIEW - WEBSTER STREET SEWER
LINE 'C'**