



City Utilities
Design Standards
Manual


Exhibit GR6-4
Horizontal and Vertical Control Map

Created: October 20, 2011

Revised: February 28, 2013

Scale: N.T.S.

Approved: November 28, 2011

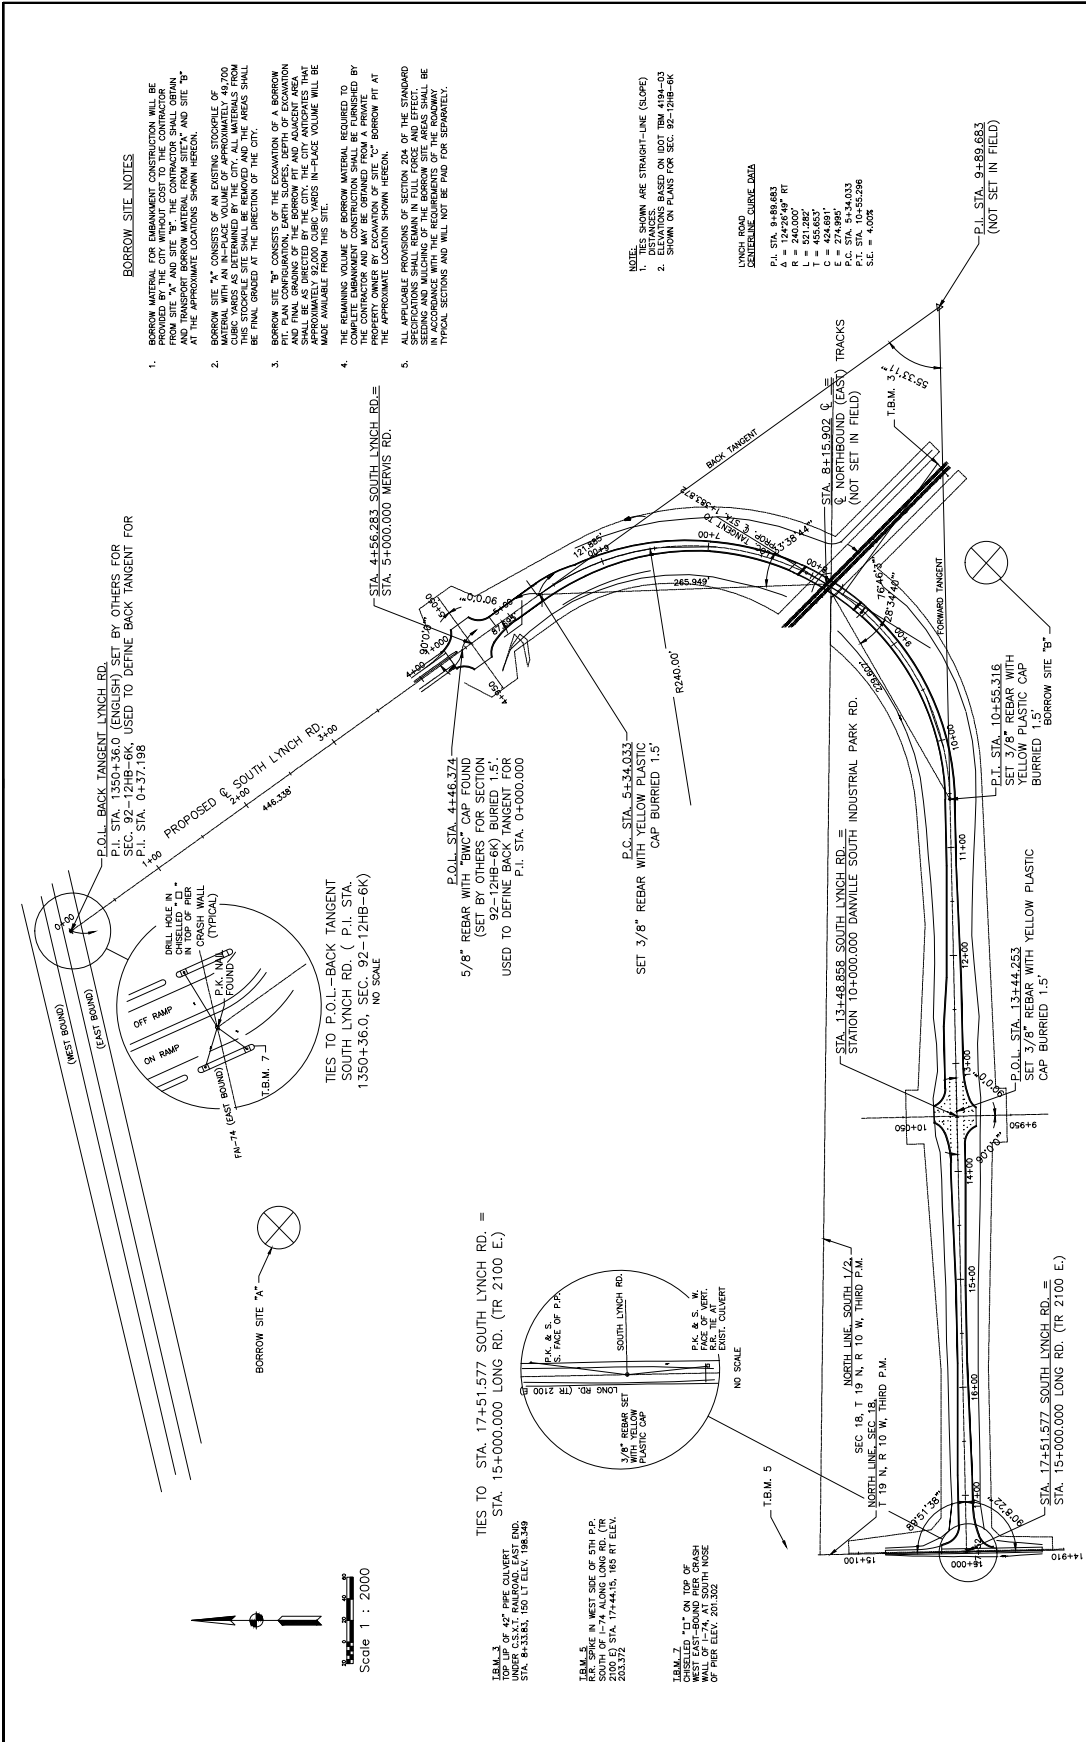

REVISIONS				
NO.	DATE	DESCRIPTION	BY	APR.

PLANS PREPARED BY: _____
 [INSERT COMPANY NAME]

PLANS CHECKED BY: _____

PLANS APPROVED BY: _____

FORT WAYNE CITY UTILITIES
 UTILITIES ENGINEERING DEPARTMENT
 CITIZENS SQUARE
 200 EAST BERRY STREET, SUITE 250
 FORT WAYNE, IN. 46802

[INSERT PROJECT TITLE]

FIELD Bk. NO. _____
 W.O. NO. _____
 DATE: _____
 RES. NO. _____
 DRAWING NO. _____
 SCALE: _____
 SHEET _____ OF _____