




# CONTROL MANHOLE - METERED

Created: January 1, 2002

Revised: March 24, 2021

Scale: N.T.S.

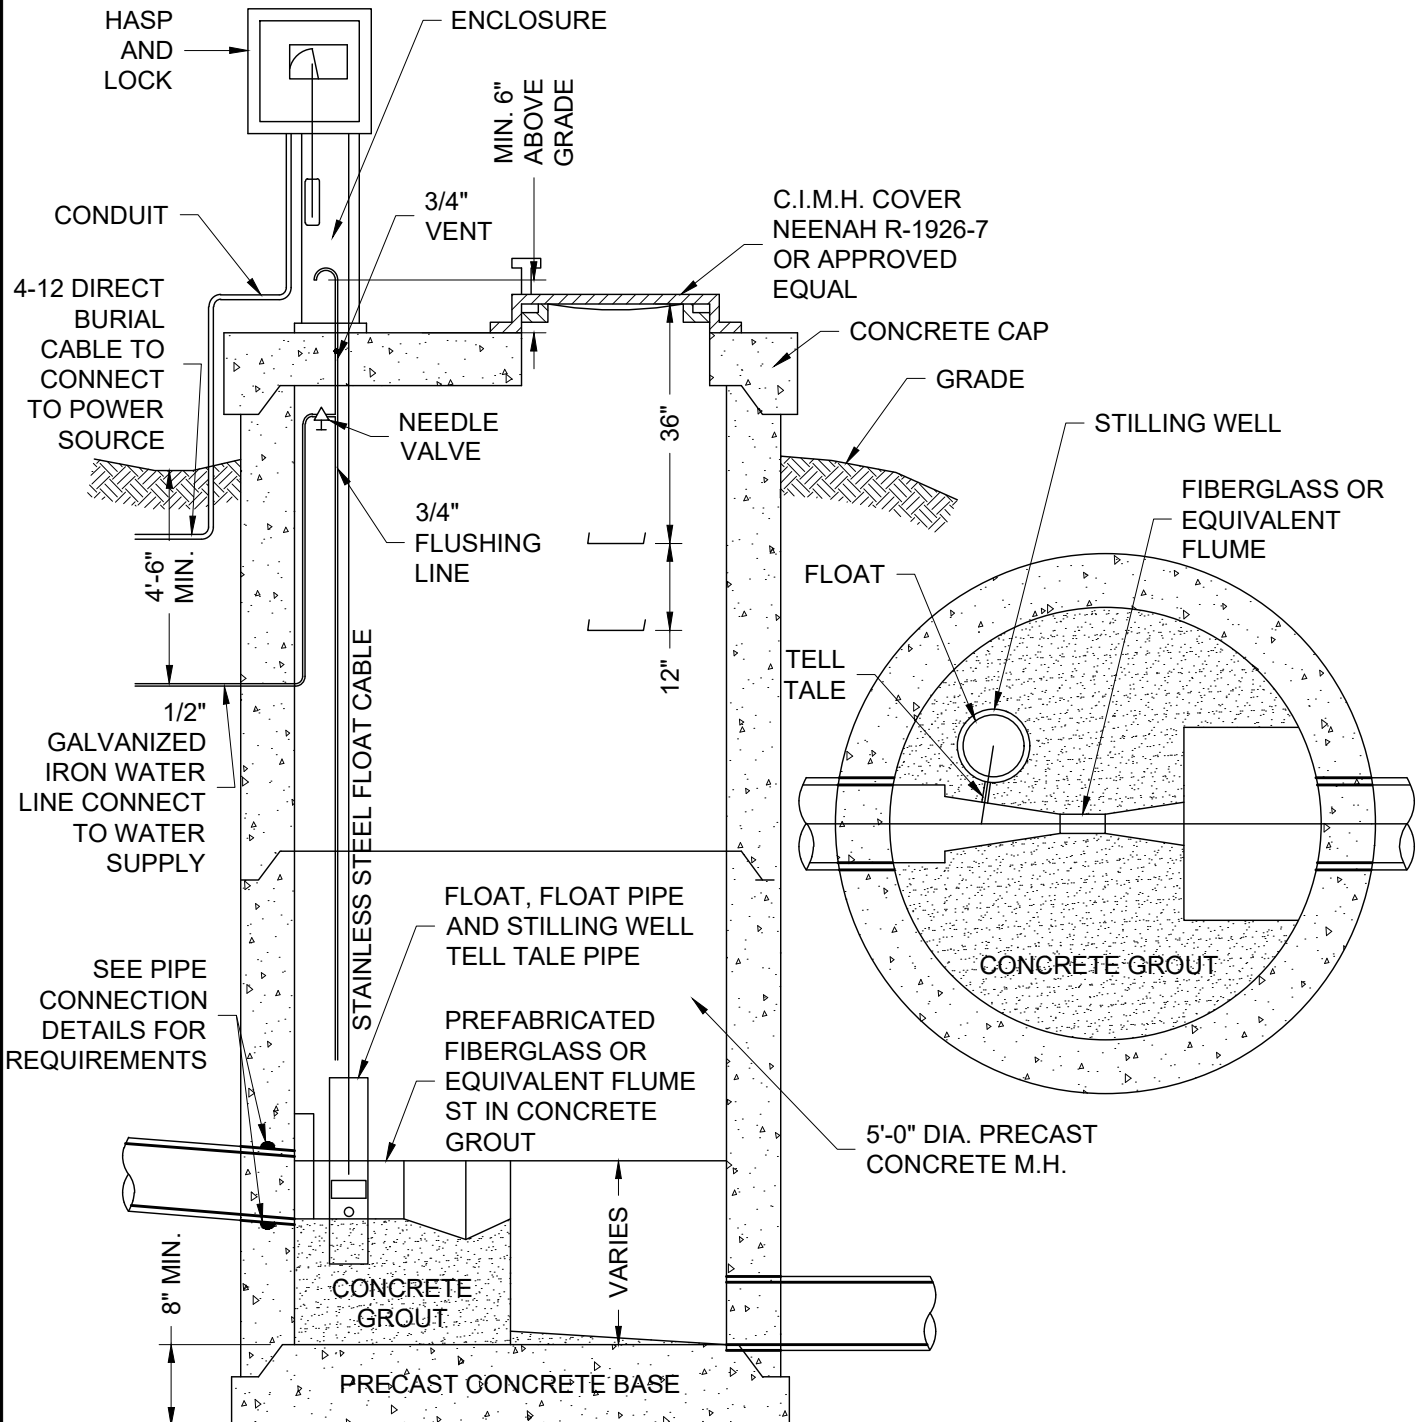

**NOTES:**

1. MINIMUM FLOW REQUIREMENTS FOR METERED CONTROL MANHOLE IS 50,000 G.P.D.
2. FOR STRUCTURES DEEPER THAN 4', TWO STEPS ARE REQUIRED.

**GENERAL CONSTRUCTION REQUIREMENTS:**

1. ALL PRECAST MANHOLES TO BE CONSTRUCTED PER ASTM C-478.
2. OTHER MEASURING EQUIPMENT WILL BE CONSIDERED.
3. SHOP DRAWINGS SHALL BE APPROVED PRIOR TO CONSTRUCTION.
4. BACKFLOW PREVENTER REQUIRED ON FLUSHING LINE.
5. ALL INSIDE JOINTS OF MANHOLE COMPONENTS SHALL BE SMOOTHED WITH MORTAR.

**MANHOLE JOINTS:**

1. EZ STICK OR APPROVED EQUAL.