



# COMBINATION WATER SERVICE


Created: July 31, 2017

Revised: July 11, 2022

Scale: N.T.S.

### LEGEND

- 1. 4" OR LARGER FIRE SERVICE
- 2. DOMESTIC SERVICE
- 3. IRRIGATION SERVICE

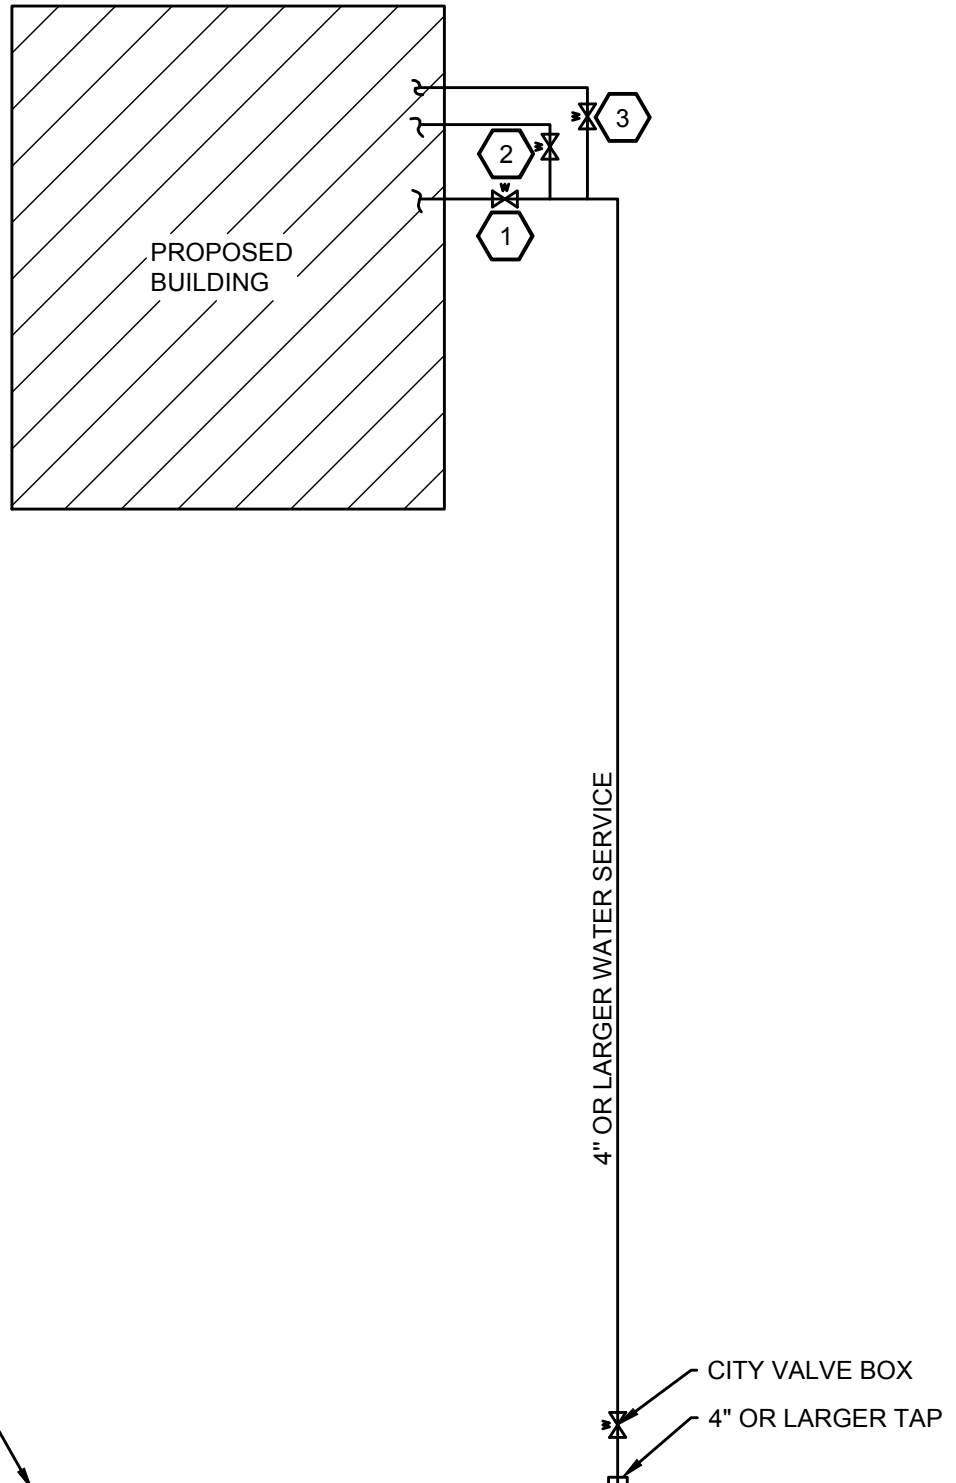

### NOTES:

- 1. ONE SERVICE, THREE RISERS WITH VALVES OUTSIDE BUILDING
- 2. WATER METERS TO BE INSTALLED INSIDE THE BUILDING OR OUTSIDE THE BUILDING IN CITY UTILITIES-APPROVED WATER METER PIT(S).