




# GRINDER PUMP STATION AND LOW PRESSURE BUILDING SEWER LAYOUT DETAIL

Created: December 19, 2012

Revised: July 11, 2023

Scale: N.T.S.

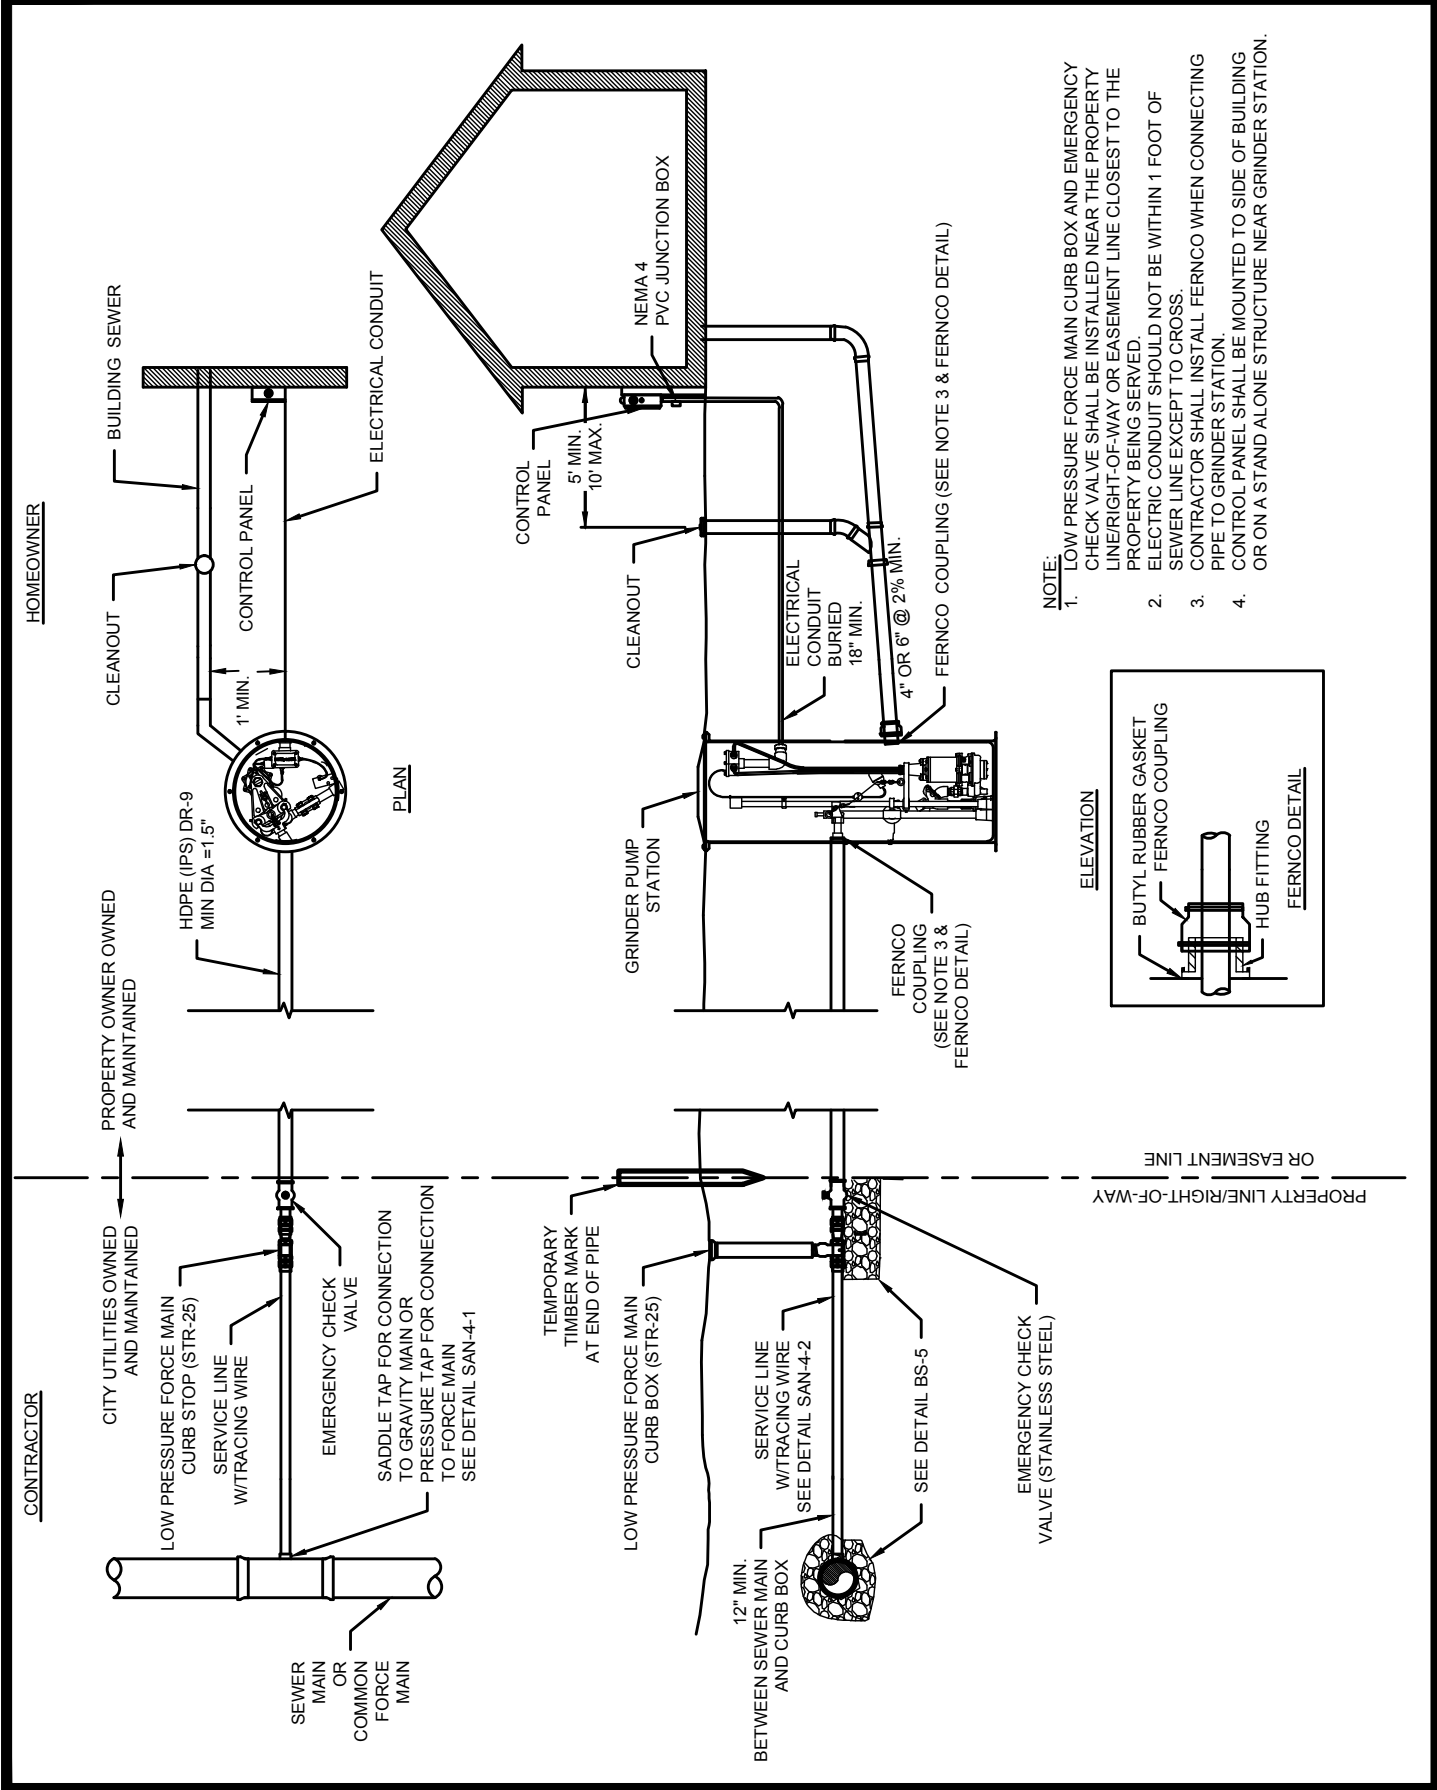

- NOTE:**
1. LOW PRESSURE FORCE MAIN CURB BOX AND EMERGENCY CHECK VALVE SHALL BE INSTALLED NEAR THE PROPERTY LINE/RIGHT-OF-WAY OR EASEMENT LINE CLOSEST TO THE PROPERTY BEING SERVED.
  2. ELECTRICAL CONDUIT SHOULD NOT BE WITHIN 1 FOOT OF SEWER LINE EXCEPT TO CROSS.
  3. CONTRACTOR SHALL INSTALL FERNCO WHEN CONNECTING PIPE TO GRINDER STATION.
  4. CONTROL PANEL SHALL BE MOUNTED TO SIDE OF BUILDING OR ON A STAND ALONE STRUCTURE NEAR GRINDER STATION.

