





# TEMPORARY INLET PROTECTION GEOTEXTILE FABRIC

Created: January 9, 2012

Revised: January 24, 2017

Scale: N.T.S.

## PERSPECTIVE VIEW

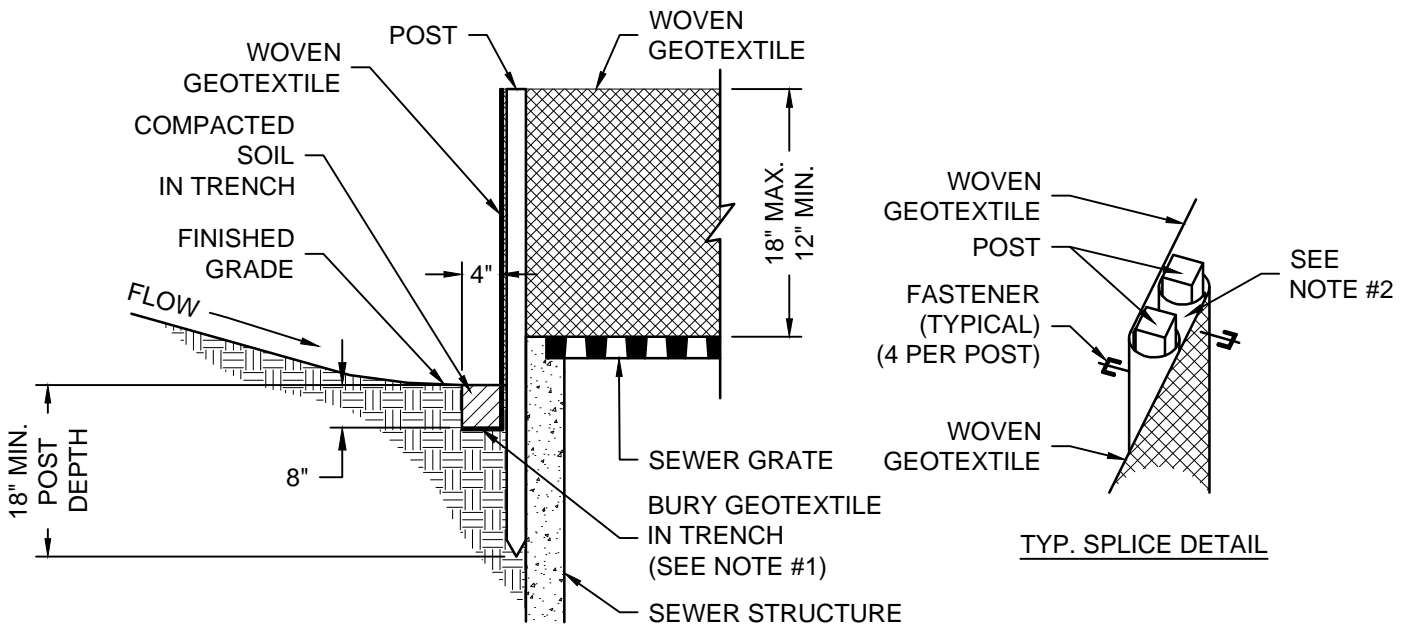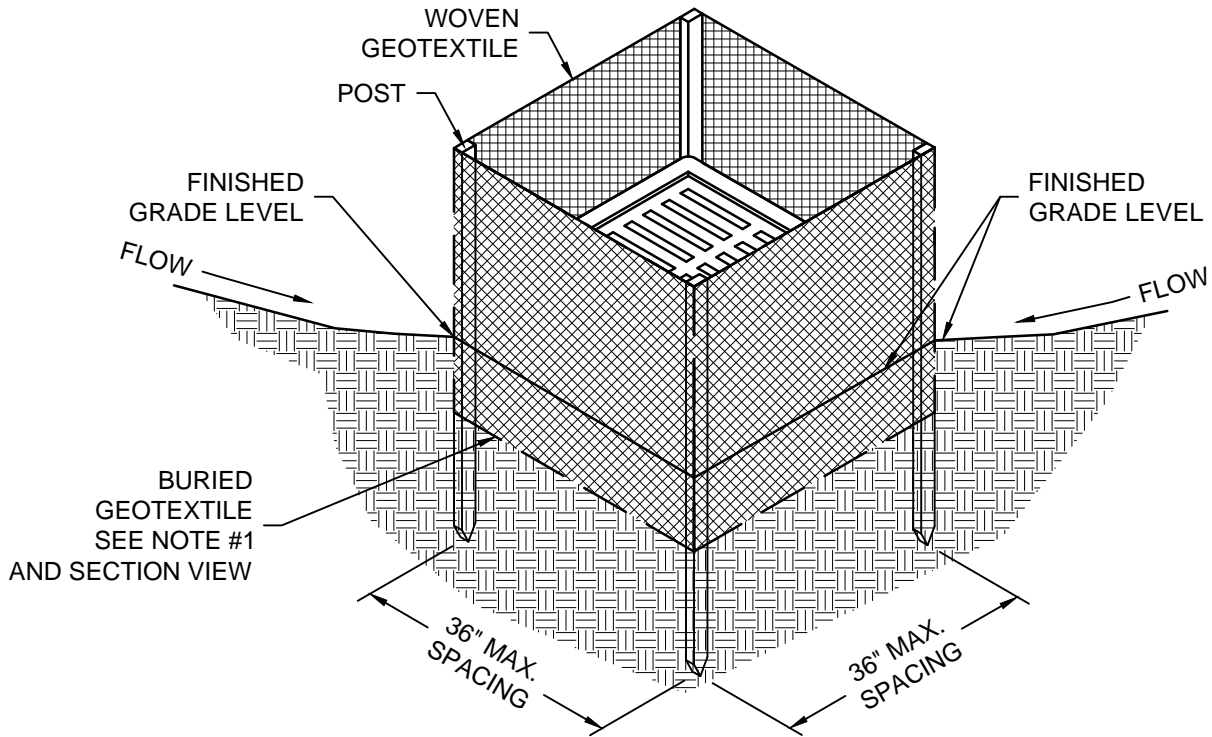

## SECTION VIEW

### NOTES:

1. GEOTEXTILE FABRIC LAID ON DOWN-SLOPE SIDE AND BOTTOM OF TRENCH ALONG FULL PERIMETER OF SEWER STRUCTURE. DURING EXCAVATION, MINIMIZE DISTURBING THE GROUND AROUND TRENCH AS MUCH AS IS FEASIBLE AND SMOOTH SURFACE FOLLOWING EXCAVATION TO AVOID CONCENTRATING FLOWS.
2. IF SPICING IS NECESSARY, FENCE SECTIONS SHALL BE CLOSE ENOUGH TOGETHER TO CREATE A SEAMLESS JOINT AND PREVENT SILT-LADEN WATER FROM ESCAPING THROUGH THE FENCE AT THE OVERLAP. JOINING SECTIONS SHALL NOT BE PLACED IN LOW SPOTS OR IN SUMP LOCATIONS.
3. PREFABRICATED UNITS MAY BE USED WITH PRIOR APPROVAL FROM PROJECT ENGINEER.